
 


Fifth Floor

IRONMONGER LANE

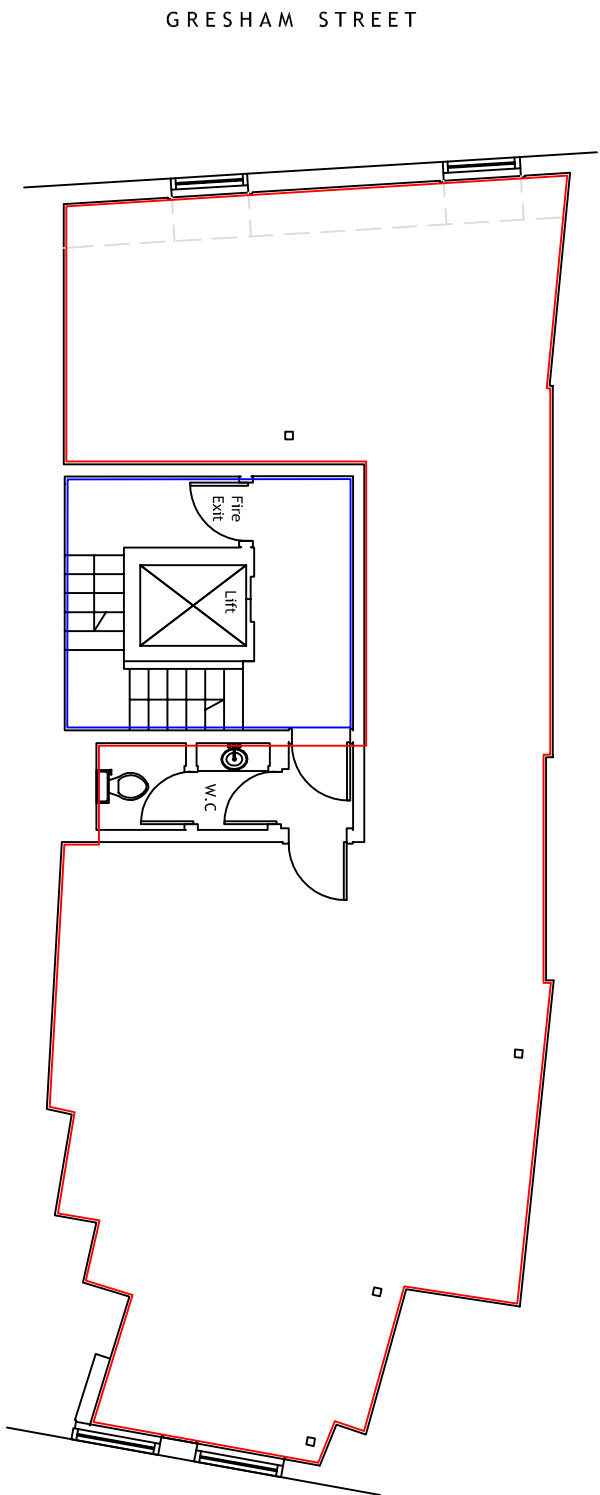

- Key:
- Demise
 - Shared

This drawing and information shown are the copyright of Zscale Ltd

Zscale Ltd

35 Fenchurch Avenue, Fenchurch Hill, London, EC2Y 8BB
 Tel: 0203 1899 1899
 email: info@zscale.co.uk
 www.zscale.co.uk

Client
Dron & Wright

Project
**48 Gresham Street
 London EC2Y 7AY**

Title
Fifth Floor Plan

Scale
 1:100 @ A4 Date
 04.02.13

Drawn By
 UJ Checked By

Project No
0309 Draw No
505 Rev.