



This drawing is © C4 Consulting and is not to be copied, reproduced or re-distributed either in whole or in part without the prior written permission of the originator.
 The originator shall have no responsibility for any liability, loss, cost, damage or expense arising from or relating to any use of this document other than for its intended purpose on this project.
 This drawing shall be read in conjunction with all other relevant drawings, specifications and associated documentation. Any discrepancies, errors or omissions are to be reported to the originator before proceeding with work.
 All dimensions are to be checked on site by the contractor prior to proceeding with any work. This drawing shall not be scaled to ascertain any dimensions, work to figured dimensions only.

DISCLAIMER
 When this drawing is issued in CAD, it is an uncontrolled version issued for information only, to enable the recipient to prepare their own documents/drawings for which they are solely responsible.
SOFTWARE INTEROPERABILITY
 C4 Consulting prepared this drawing using Autodesk® REVIT® Architecture.
 C4 Consulting does not accept liability for any loss or degradation of any information held in the drawing resulting from the translation from the original file format to any other file format or from the recipient's reading of it in any other programme.


Hazard Identification		
ref	hazard	date

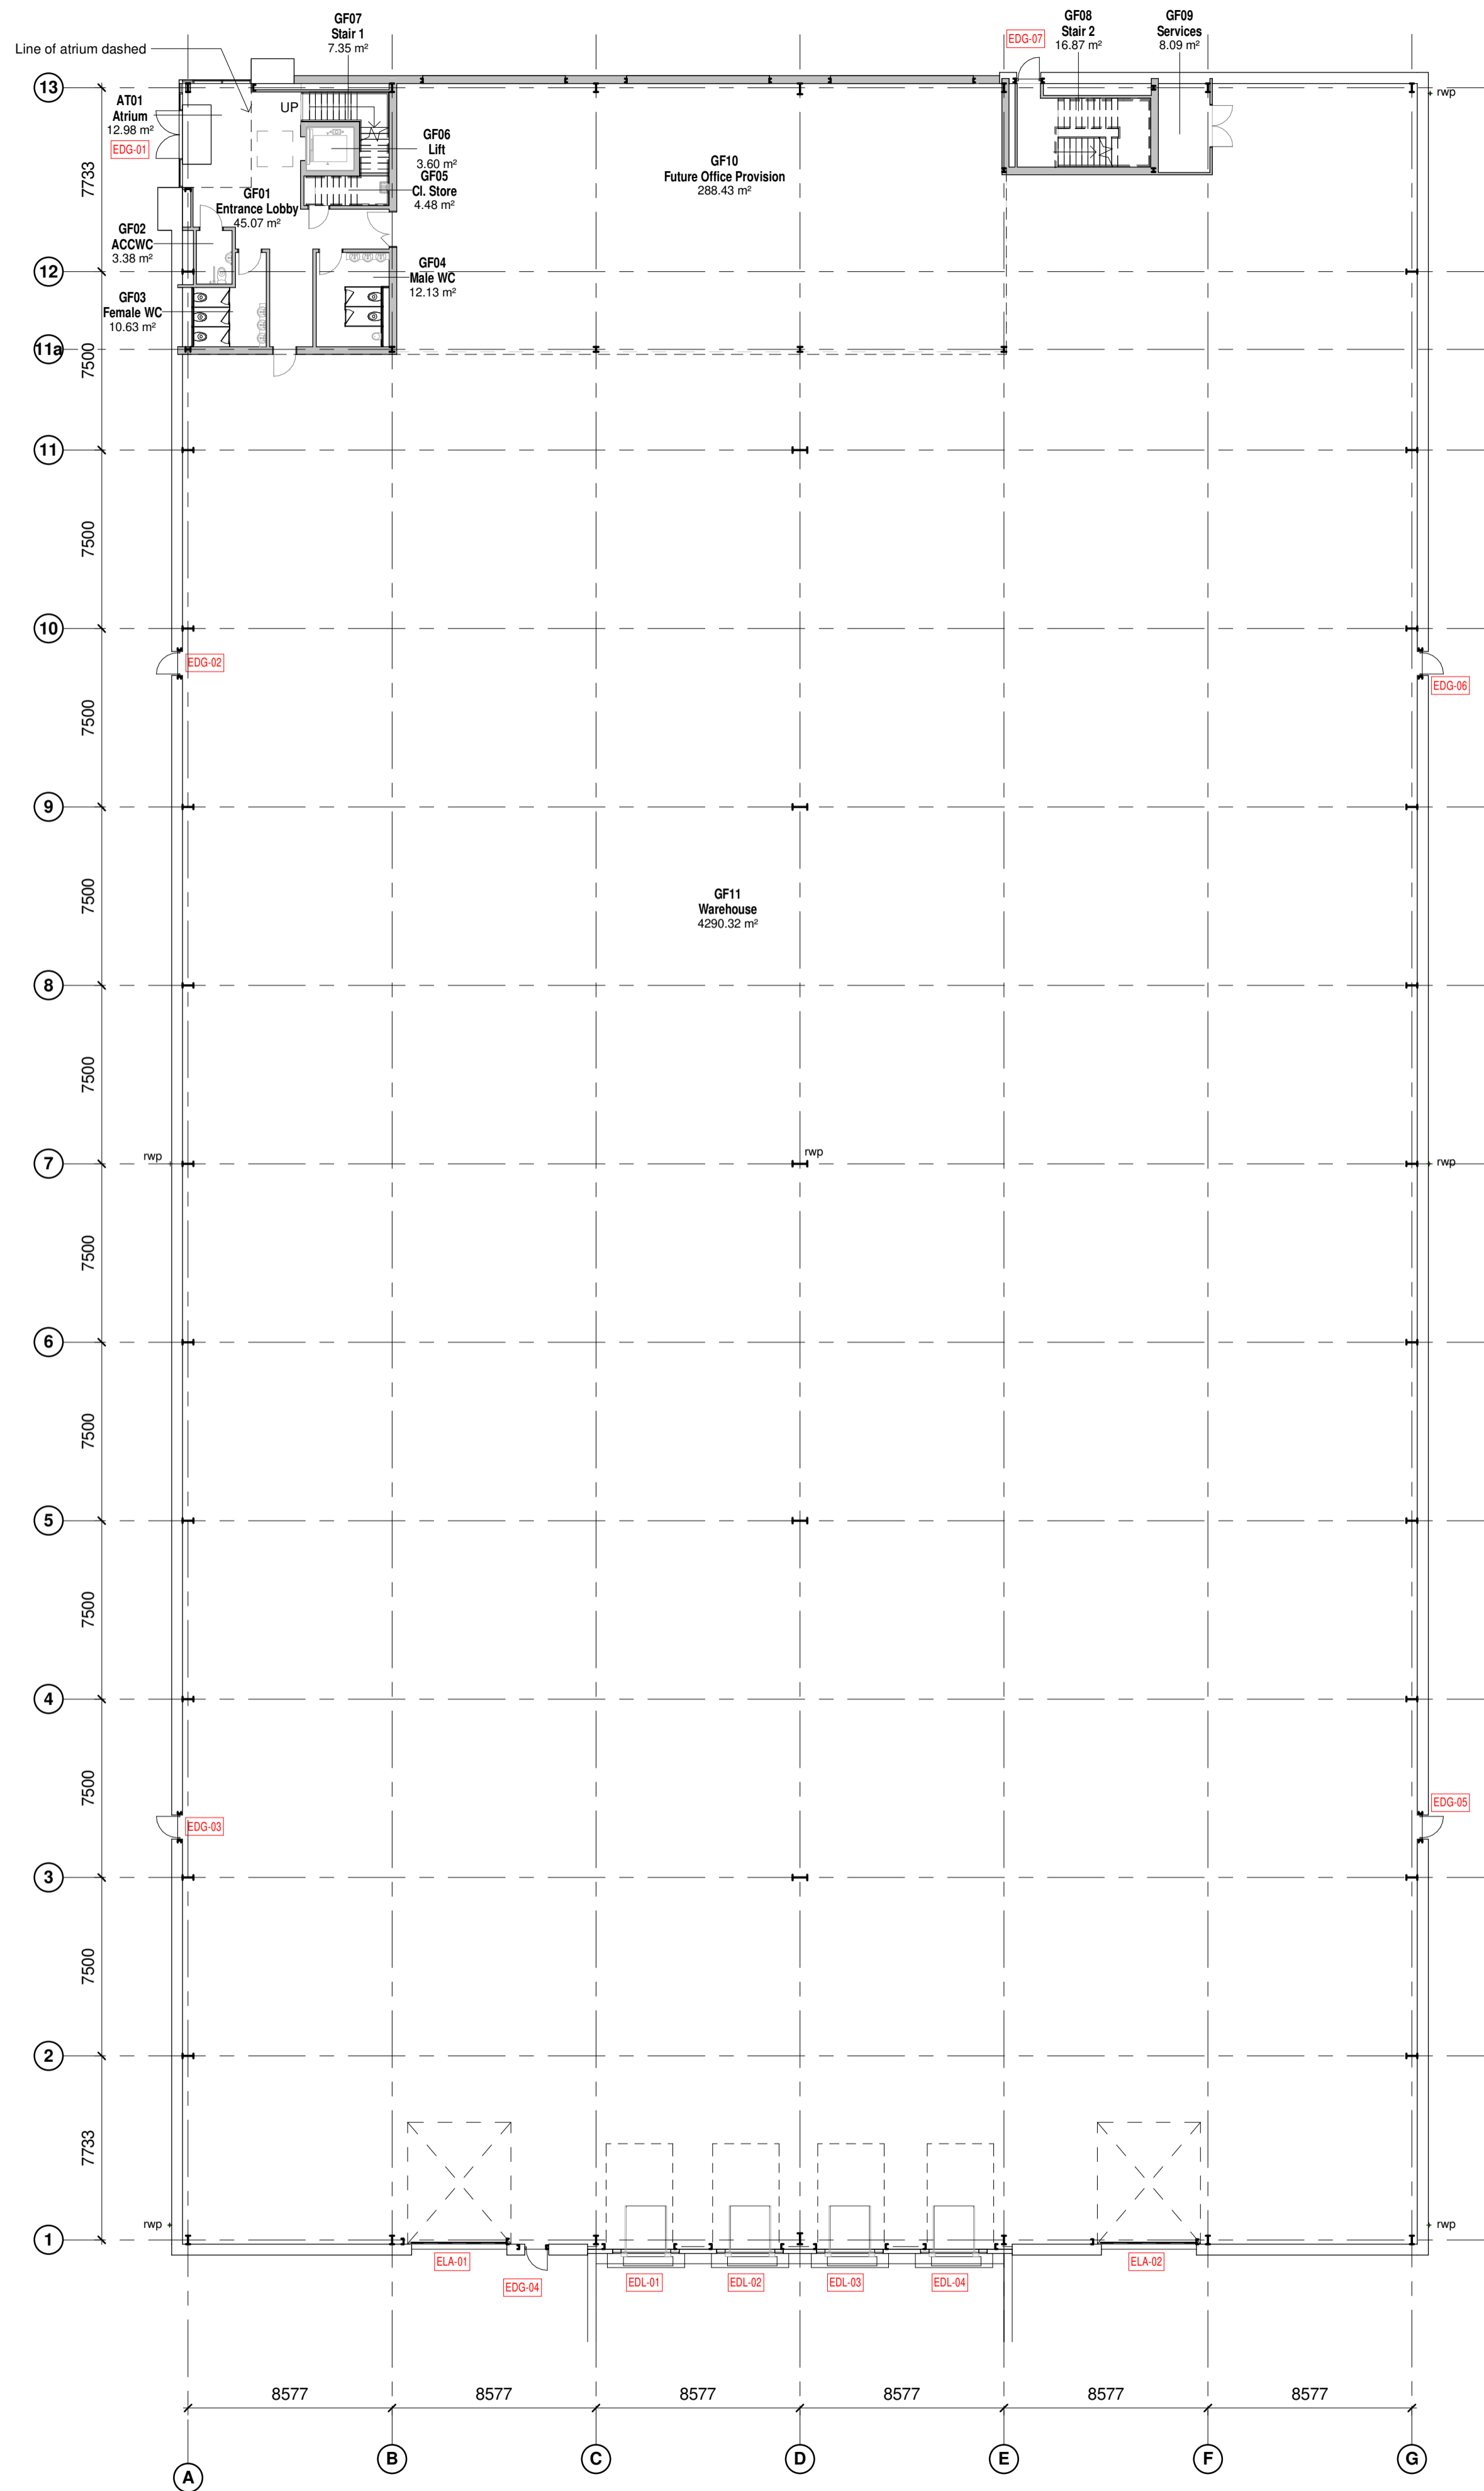

1 Proposed Ground Floor Overall GA Plan
 1:200

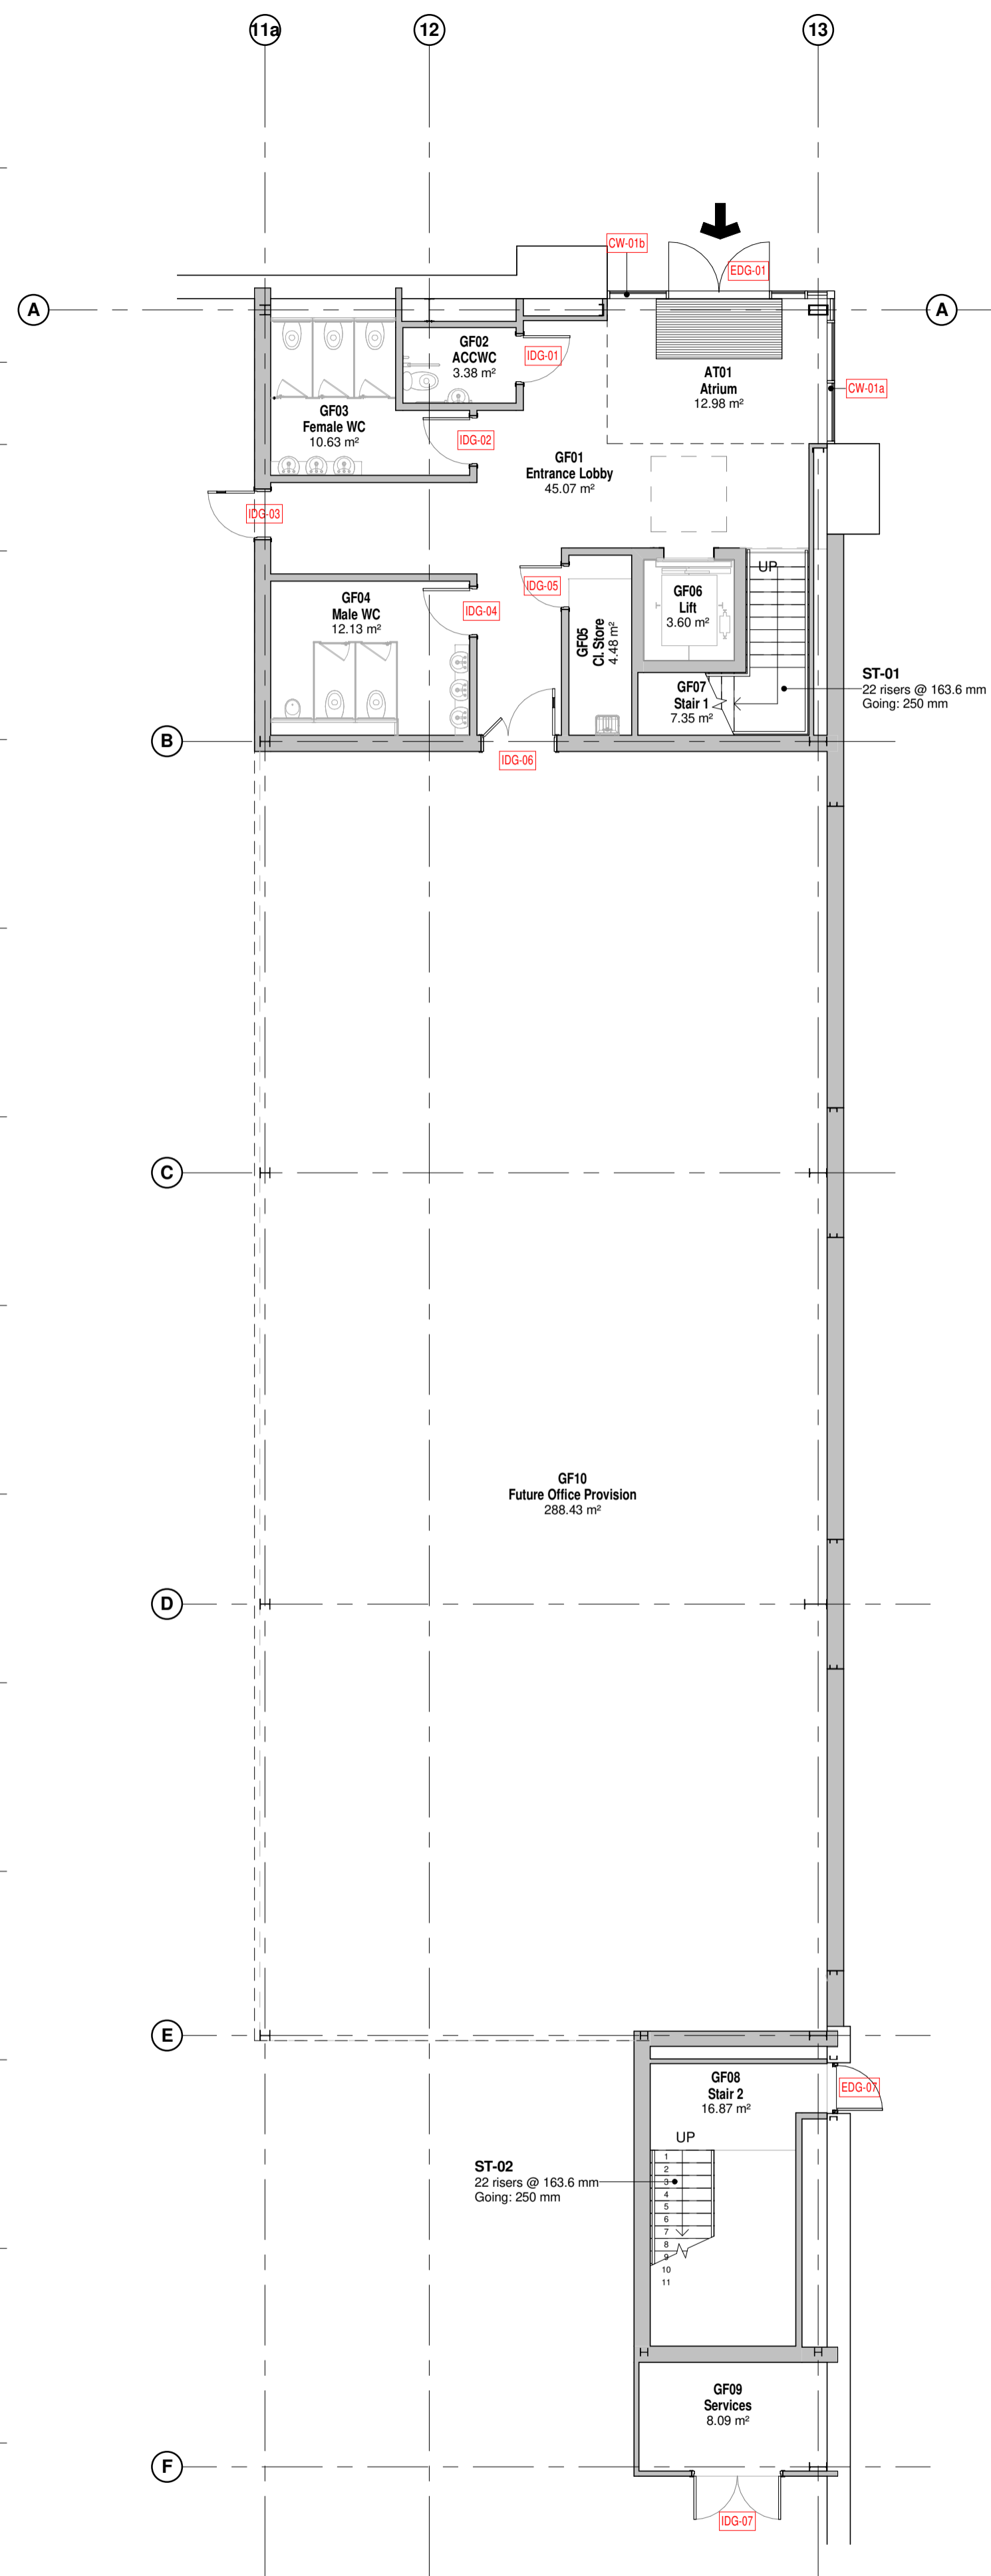

1a Ground Floor
 1:100

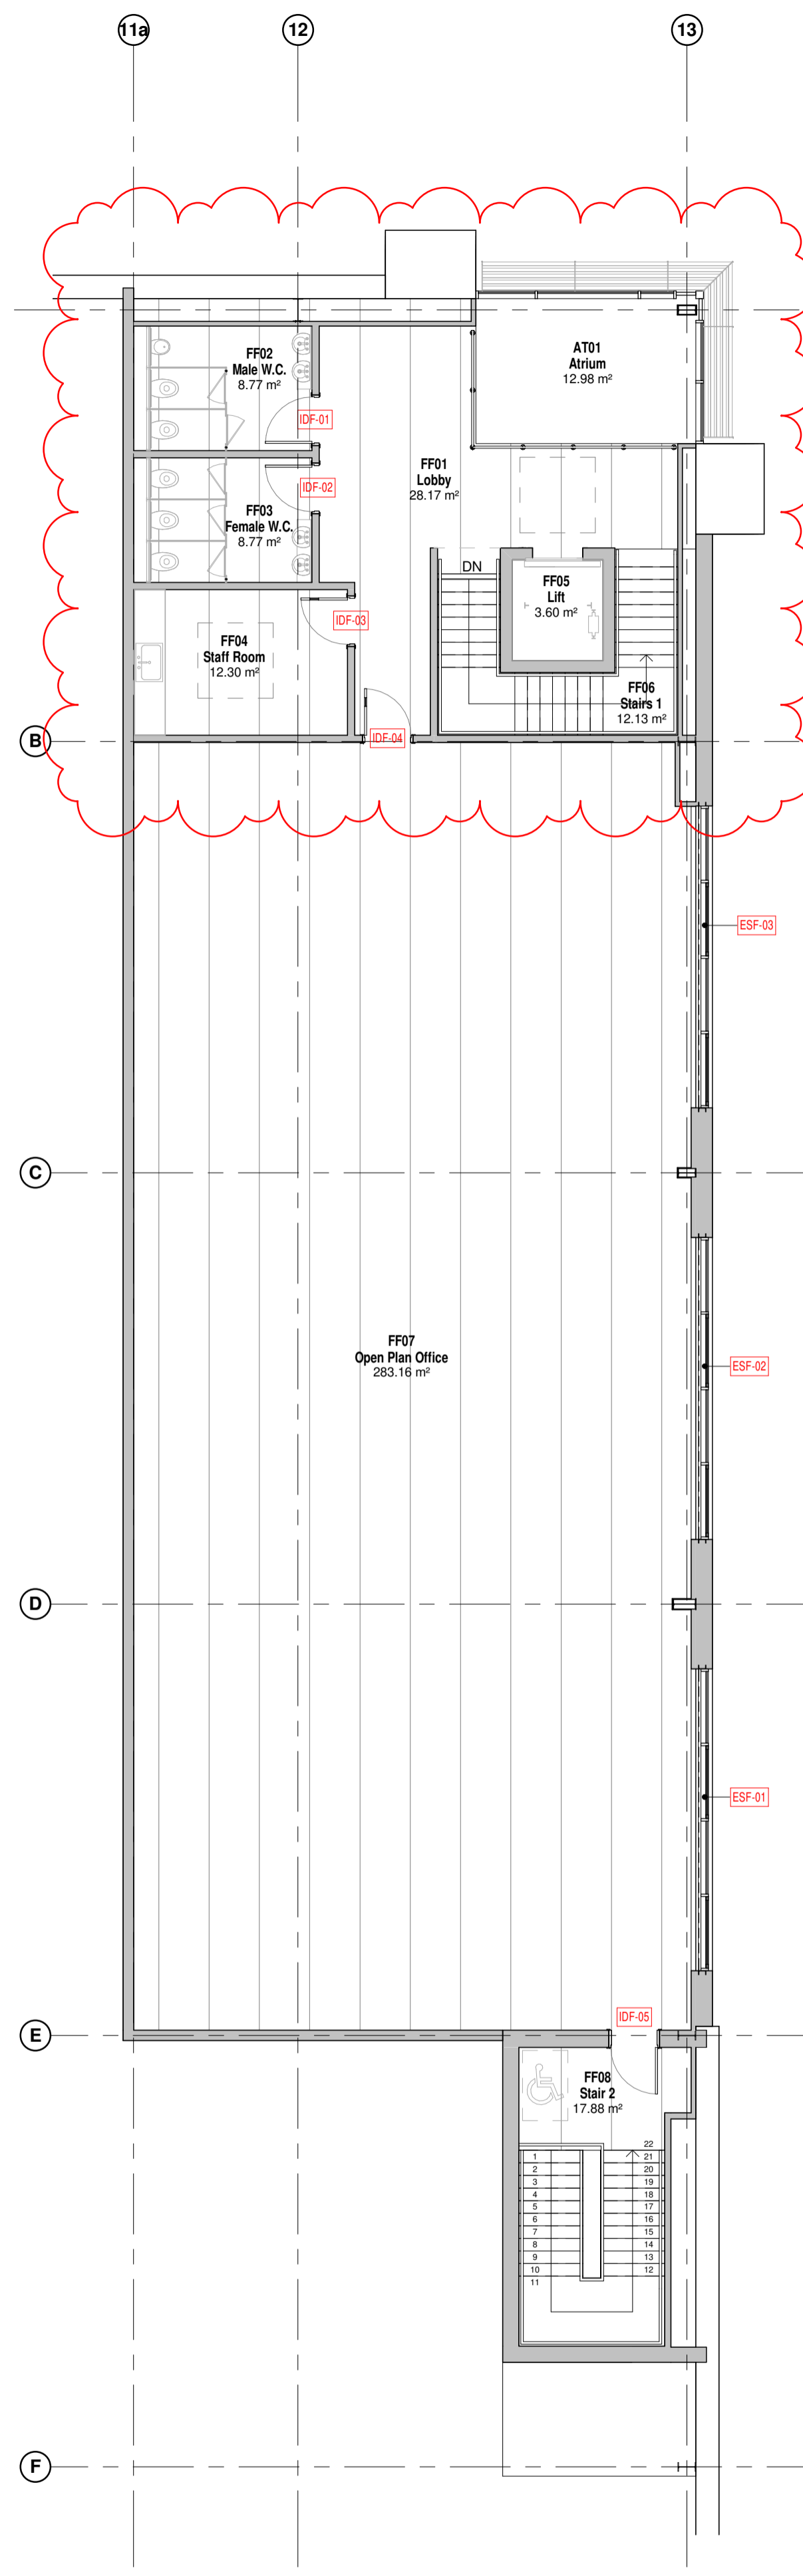

2 First Floor
 1:100

E	First Floor Office Layout Updated.	PM	09.02.18
D	Tender issue	PM	06.10.17
C	Core layout updated. Service cupboard added	PM	04.09.17
B	Minor Amendments for Planning	JS	06.07.17
A	Layout Updated	JS	02.05.17
rev	revision details	by	date

C4 Consulting
 The Chapel, Old Cherry Lane,
 Lymm, Warrington
 WA13 0TA
 t: 01925 751 852
 e: info@c4consulting.co.uk
 www.c4consulting.co.uk

Project Management • Architecture • Building Surveying • Cost Consultancy

Client
 Total Developments (NW) Ltd

Project
 Three Sisters, Wigan

Drawing Title
 Proposed Floor Plans

Drawn by	PM	Date	31.06.17
Checked by	DH	Date	06.10.17
Job no.	16034	Scale	As indicated @ A1
Drg no.	C4C-B1-Z1-A1-20-P2-LL-001	Revision	E