


Figured Dimensions To Be Taken In Preference To Scaled Dimensions.
All Dimensions To Be Checked On Site

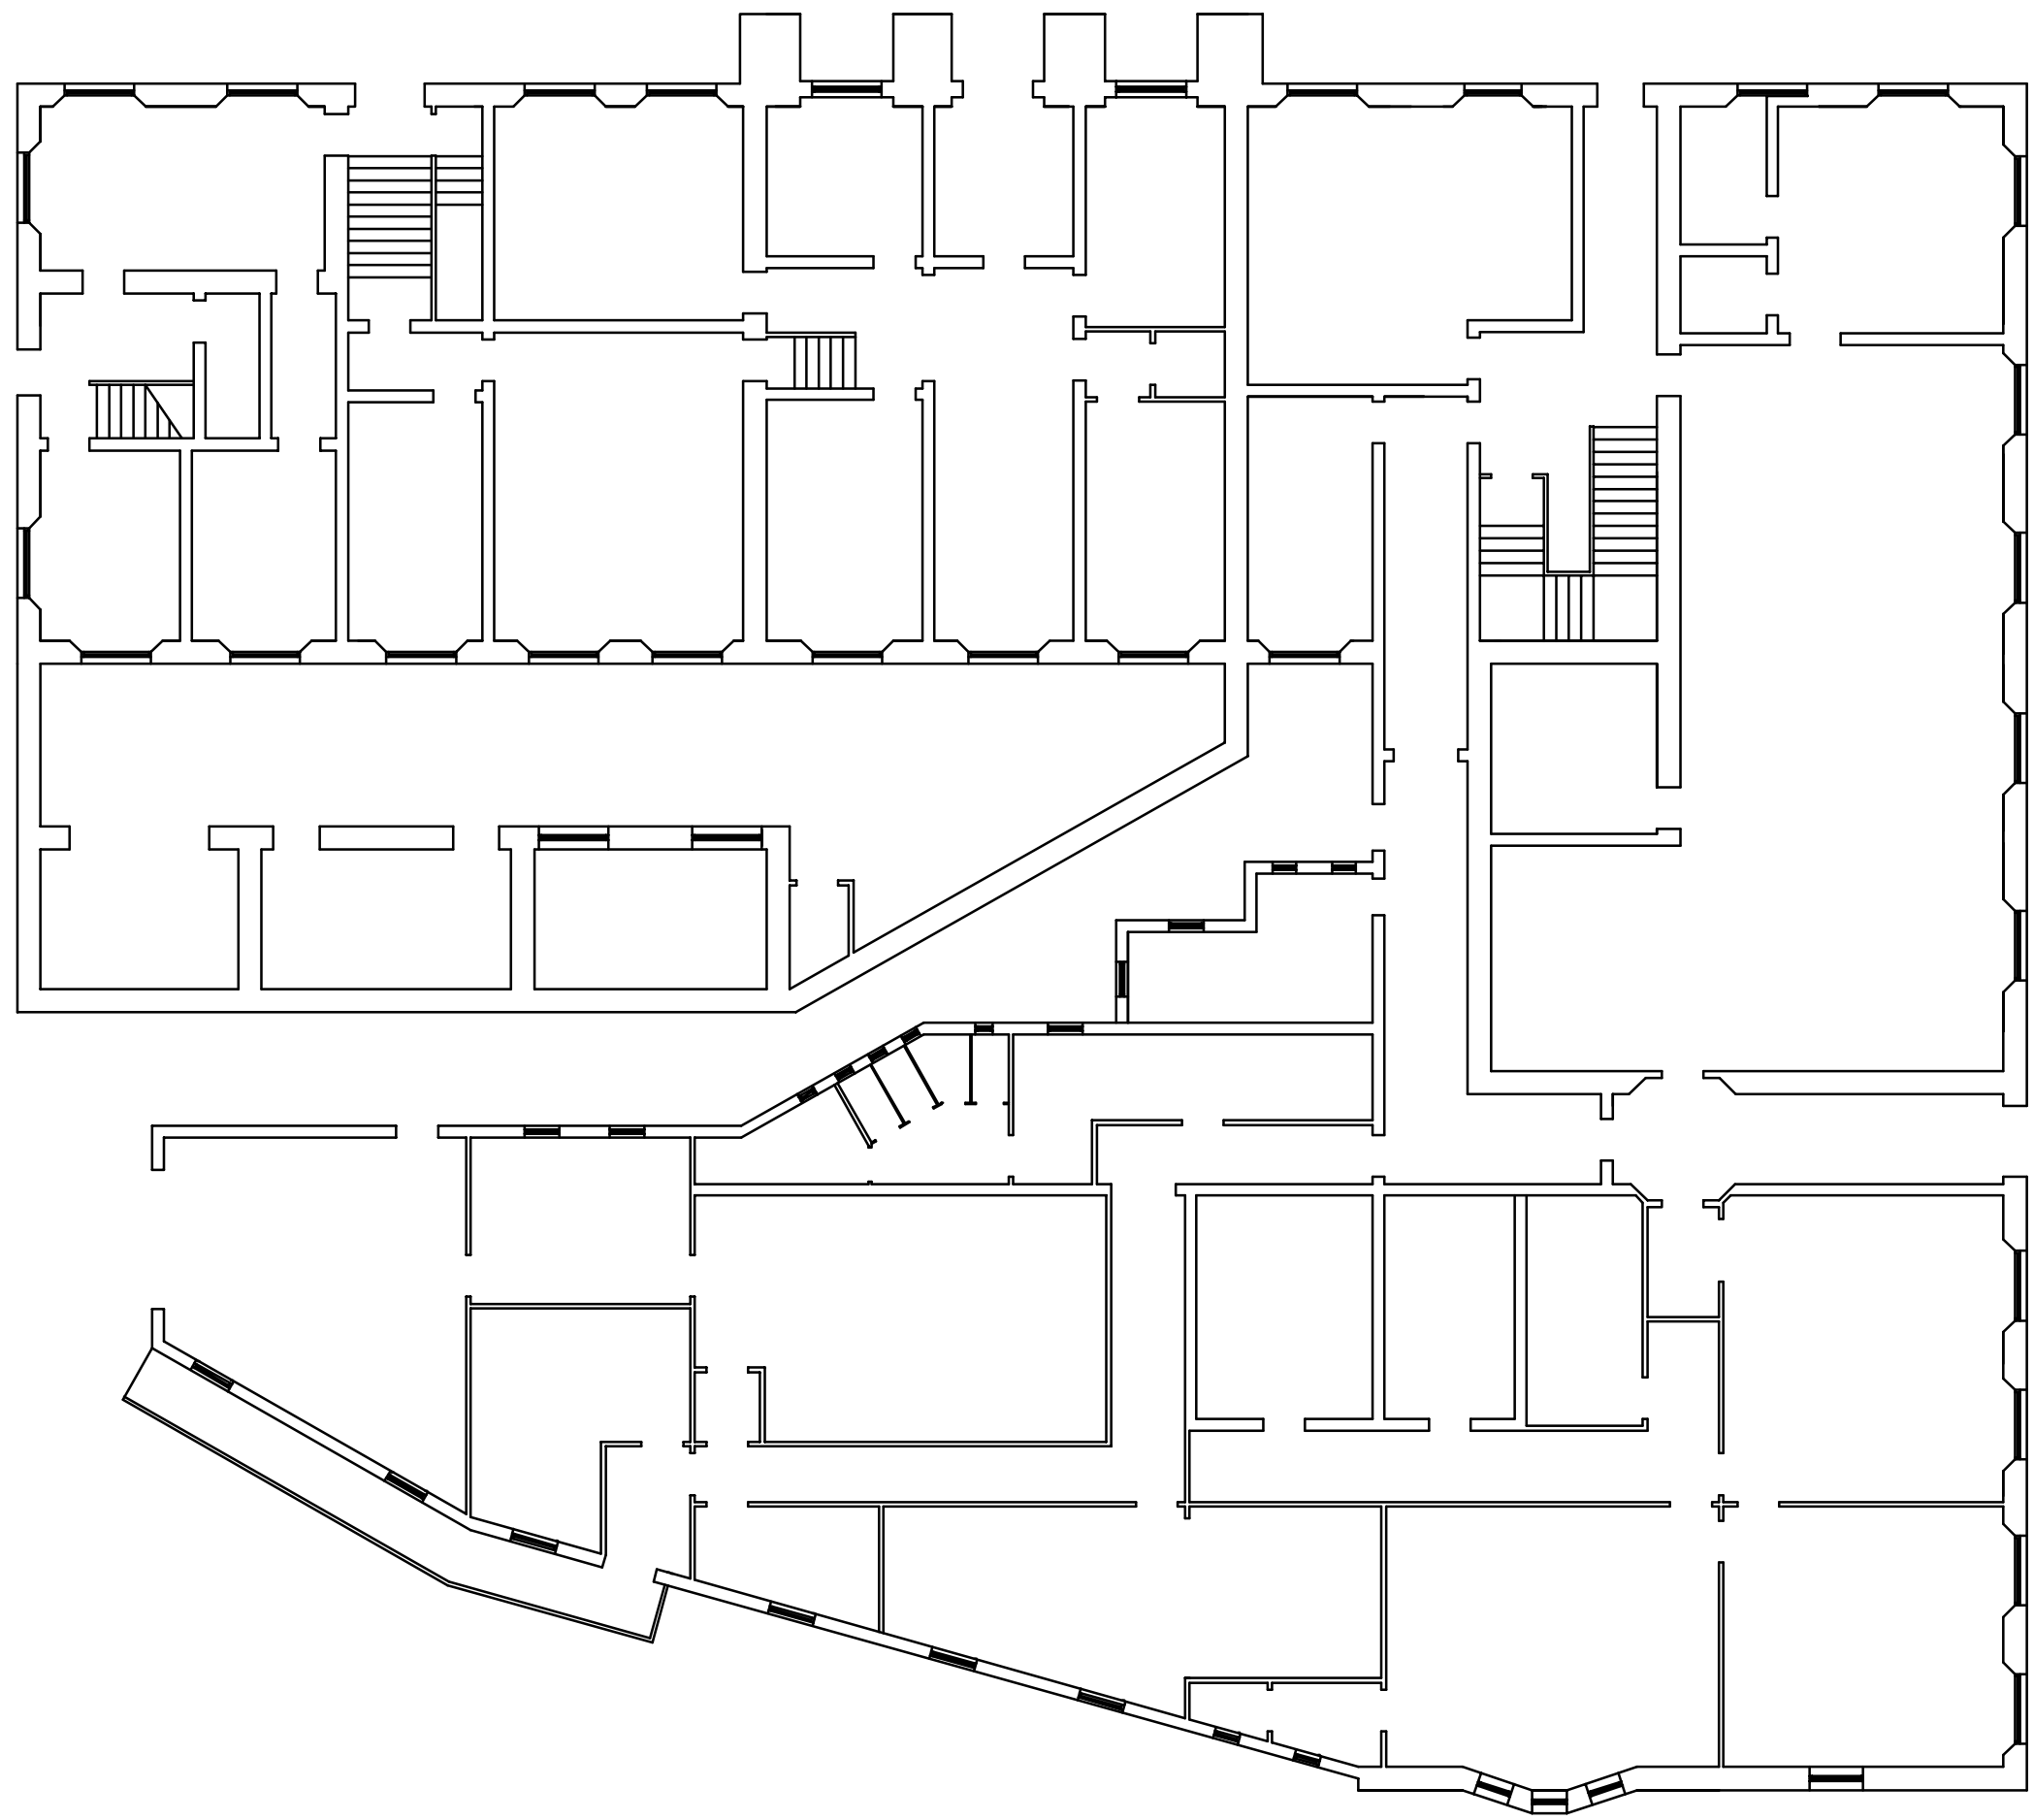

GROUND FLOOR



GRAHAM & SIBBALD
C H A R T E R E D S U R V E Y O R S
Waverley House, West Marketgait, Dundee. DD1 1QP
Telephone 01382 200064 Fax 01382 229773

Offices at: Aberdeen Dundee Dunfermline Edinburgh Falkirk Glasgow
Glenrothes Hamilton Inverness Kilmarnock Kirkcaldy Newcastle-Upon-Tyne Paisley Perth Stirling

CLIENT
Unicorn Property Group

PROJECT
Harbour Chambers/Customs House
Dock Street
Dundee

DRG. TITLE
Ground Floor Plan

DRG. No. BS/GEN	SCALE N.T.S.	
DRAWN BY MJS	CHECKED BY IAA	DATE 5/7/06