


© ARCHITECT'S COPYRIGHT RETAINED

- GENERAL NOTES
- 1 All dimensions to be checked on site.
 - 2 Use figured dimensions only. Queries to be directed to the Architect.
 - 3 Refer to Structural Engineer's drawings for details relating to structure.
 - 4 Any discrepancies between the Architect's drawings and those by any other party to be reported immediately.
 - 5 All drawings are not for construction unless explicitly marked for this purpose.

GENERAL NOTES ON MATERIALS
 Materials to comply with appropriate British Standards or Agreement Certificate stamped and independently certified or otherwise to show their suitability. Materials should be in accordance with BS8000 series of documents and other accepted good practice (e.g. Quality assured to ISO9000).

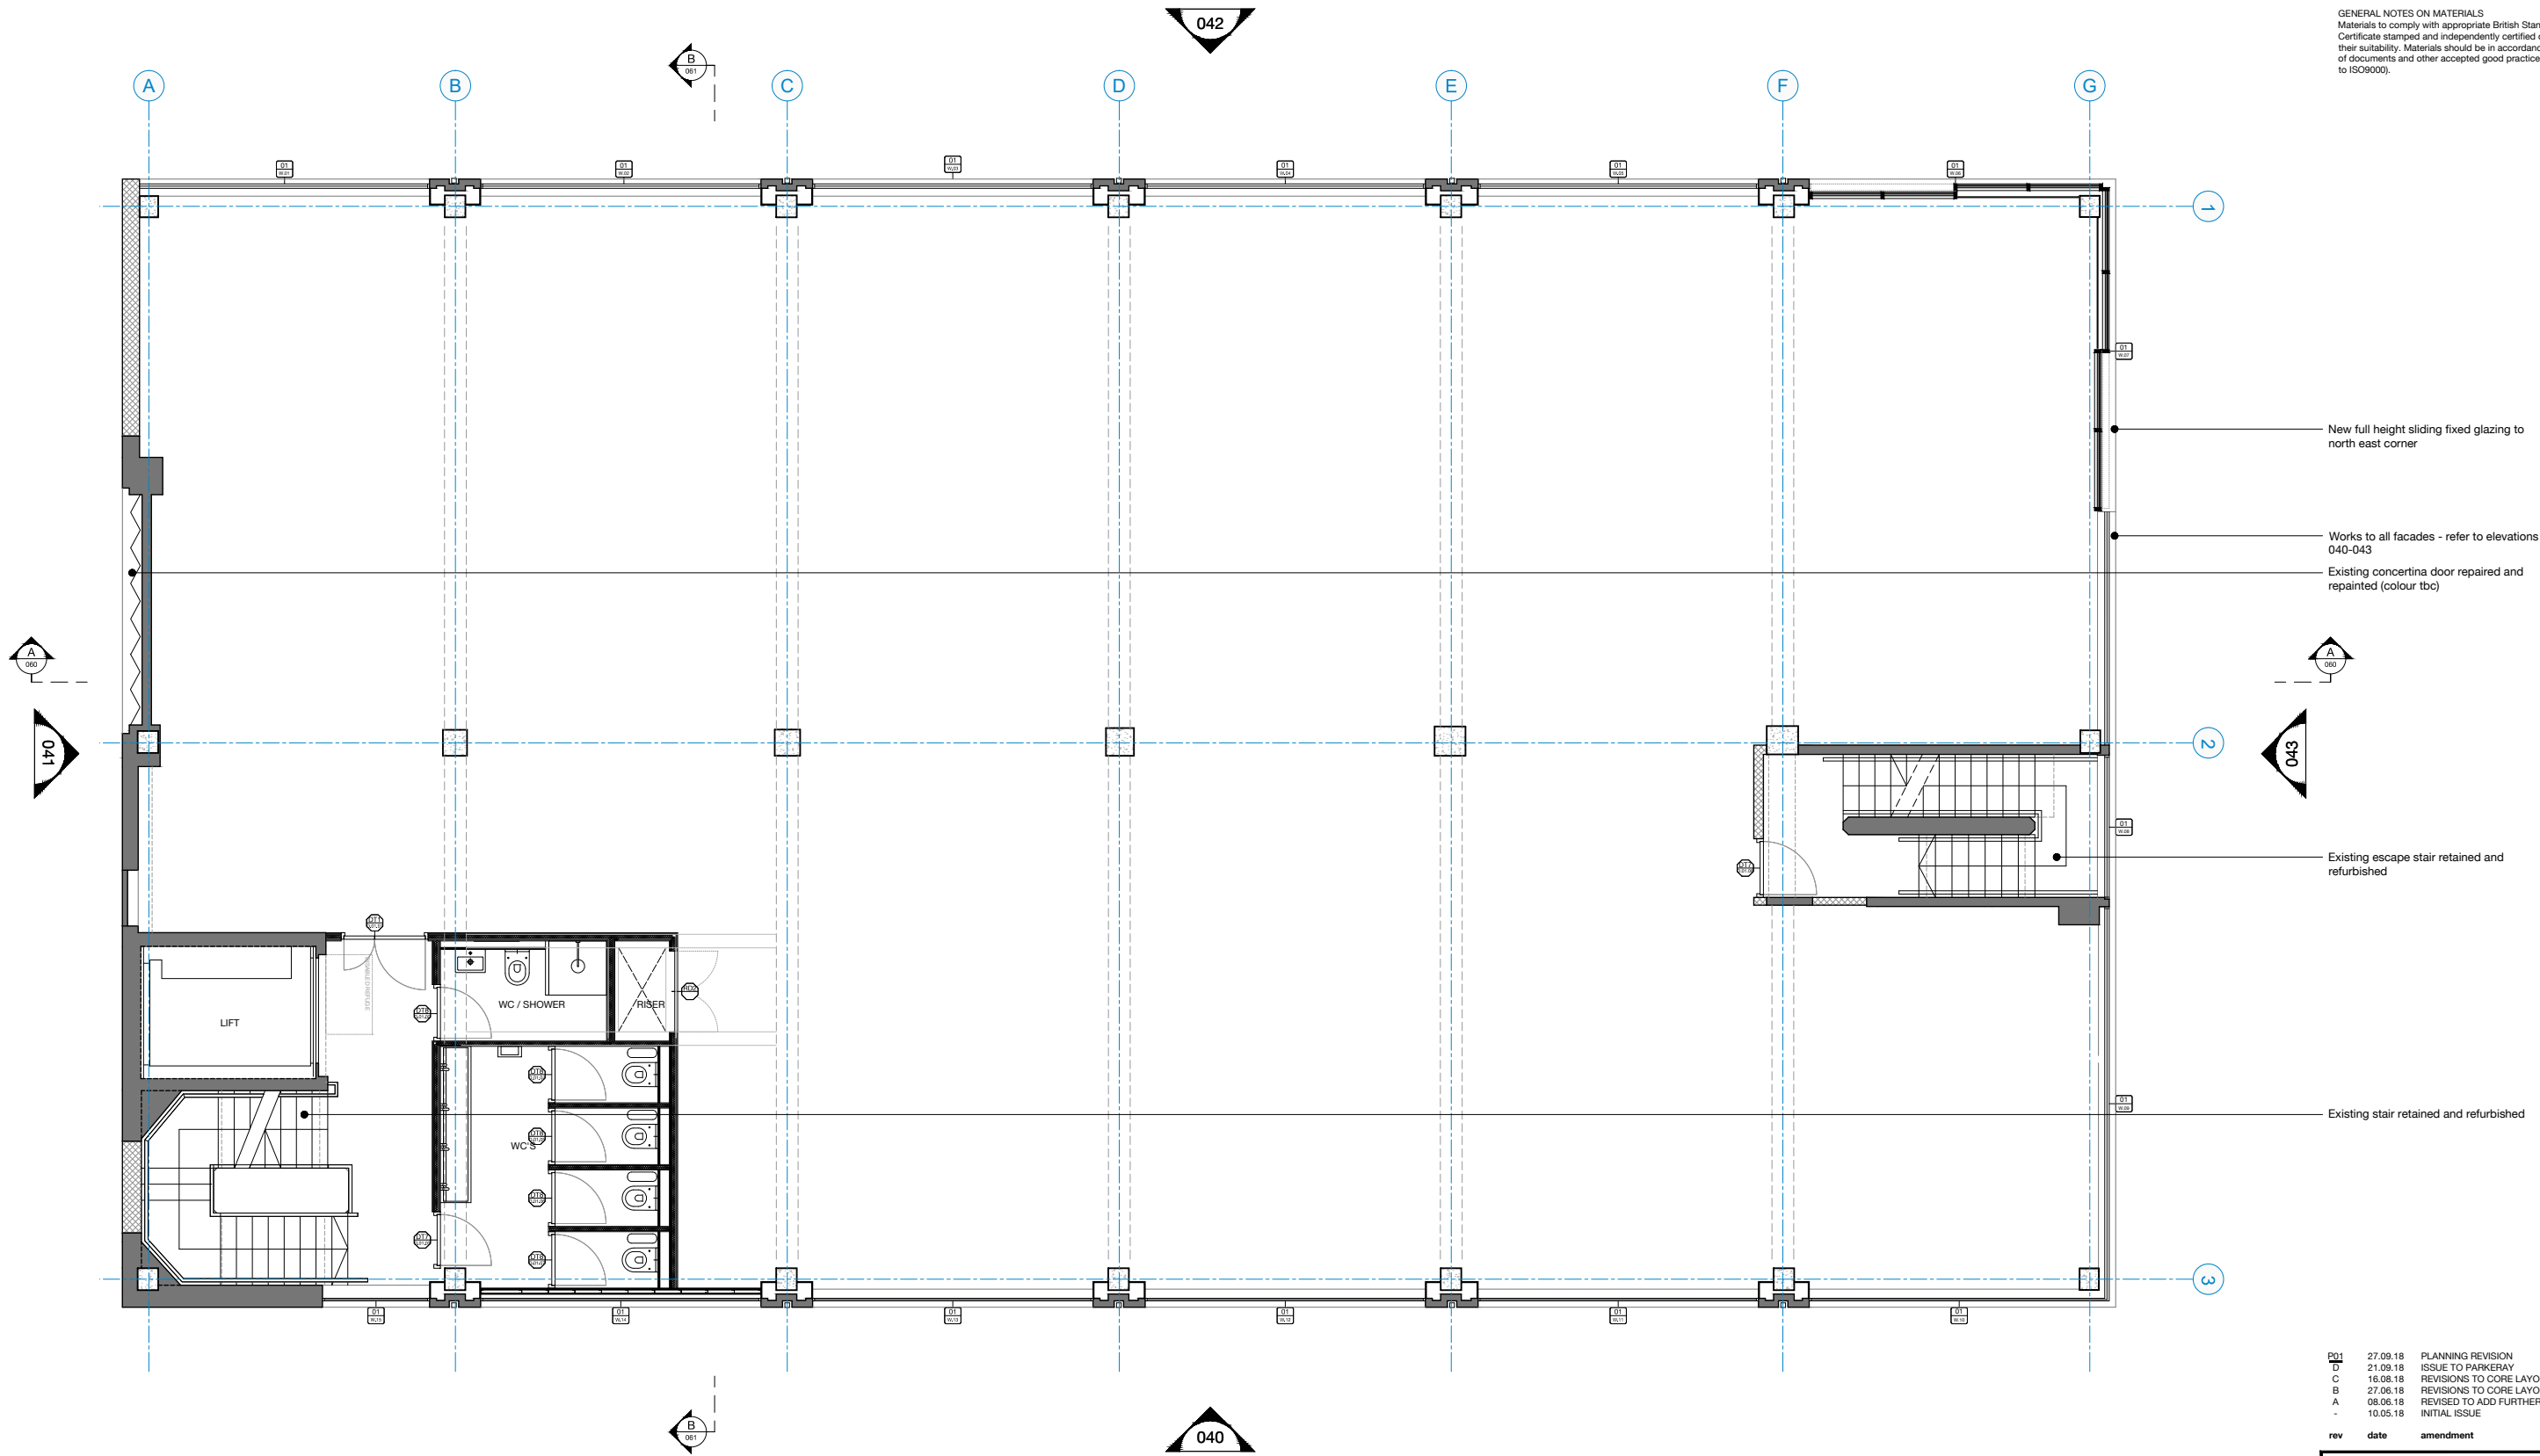

New full height sliding fixed glazing to north east corner

Works to all facades - refer to elevations 040-043
 Existing concertina door repaired and repainted (colour tbc)

Existing escape stair retained and refurbished

Existing stair retained and refurbished

rev	date	amendment
P01	27.09.18	PLANNING REVISION
D	21.09.18	ISSUE TO PARKERAY
C	16.08.18	REVISIONS TO CORE LAYOUT & WEST FACADE
B	27.06.18	REVISIONS TO CORE LAYOUT
A	06.06.18	REVISED TO ADD FURTHER DETAIL
-	10.05.18	INITIAL ISSUE

	SODA NINE, COMPTON COURTYARD 40 COMPTON ST, LONDON EC1V 0BD hello@sodastudio.co.uk sodastudio.co.uk		
	job title OLWEN HOUSE FABRIX CAPITAL LTD		
drawing title GENERAL ARRANGEMENT DRAWINGS PROPOSED FIRST FLOOR PLAN			
status	PLANNING	drawing no.	revision
scale	1:100 @A3 1:50 @A1	021	P01
job no.	A287		

