




Figured Dimensions To Be Taken In Preference To Scaled Dimensions.
All Dimensions To Be Checked On Site

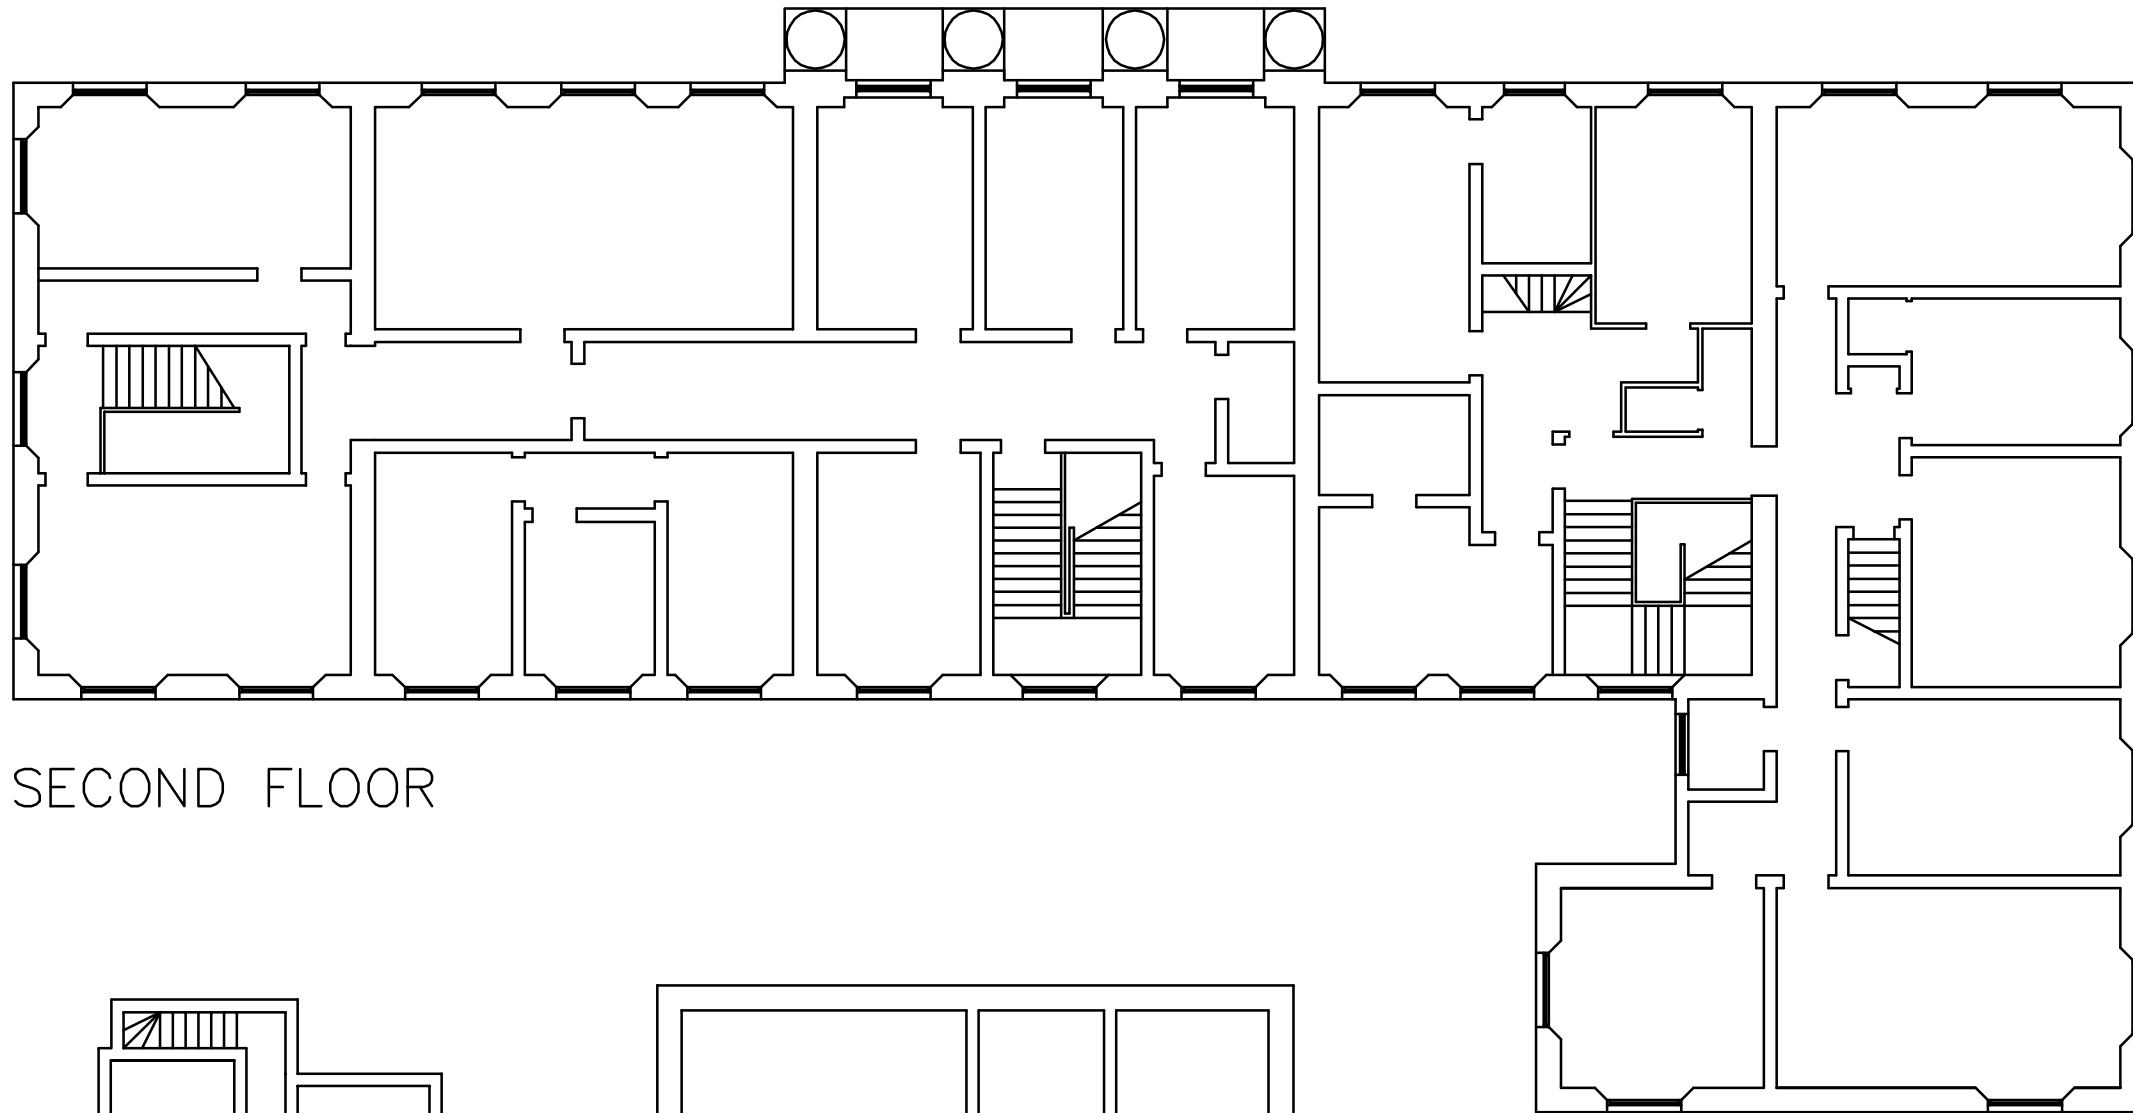


SECOND FLOOR

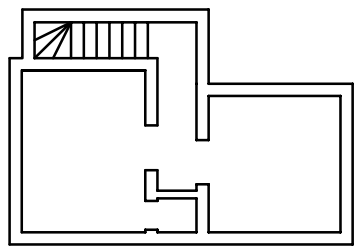

CARETAKER'S
FLAT (ATTIC)

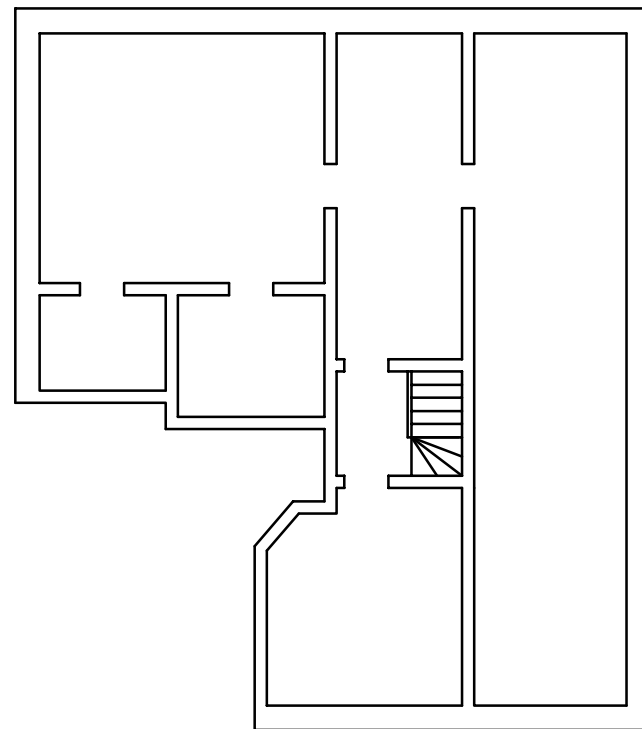

HARBOURMASTER'S
FLAT (ATTIC)

 GRAHAM & SIBBALD CHARTERED SURVEYORS Waverley House, West Marketgait, Dundee. DD1 1QP Telephone 01382 200064 Fax 01382 229773 <small>Offices at: Aberdeen Dundee Dunfermline Edinburgh Falkirk Glasgow Glenrothes Hamilton Kirkcaldy Newcastle-Upon-Tyne Paisley Perth Stirling</small>		
CLIENT Unicorn Property Group		
PROJECT Harbour Chambers/Customs House Dock Street Dundee		
DRG. TITLE Second Floor & Attic Floor Plans		
DRG. No. BS/GEN	SCALE N.T.S	
DRAWN BY MJS	CHECKED BY IAA	DATE 5/7/06