

First Level

General Notes


 Net Internal Area


No.	Revision/Issue	Date
1	Issue	23/05/19

Firm Name and Address
sterlingtemple
 0203 4639225
 www.sterlingtemple.com

Project Name and Address
 162 King's Cross Road
 London
 WC1X 9DH


Project 19.05.1595	Sheet
Date May 23rd 2019	First Level Floor Plan
Scale 1:50 @ A3	

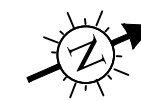

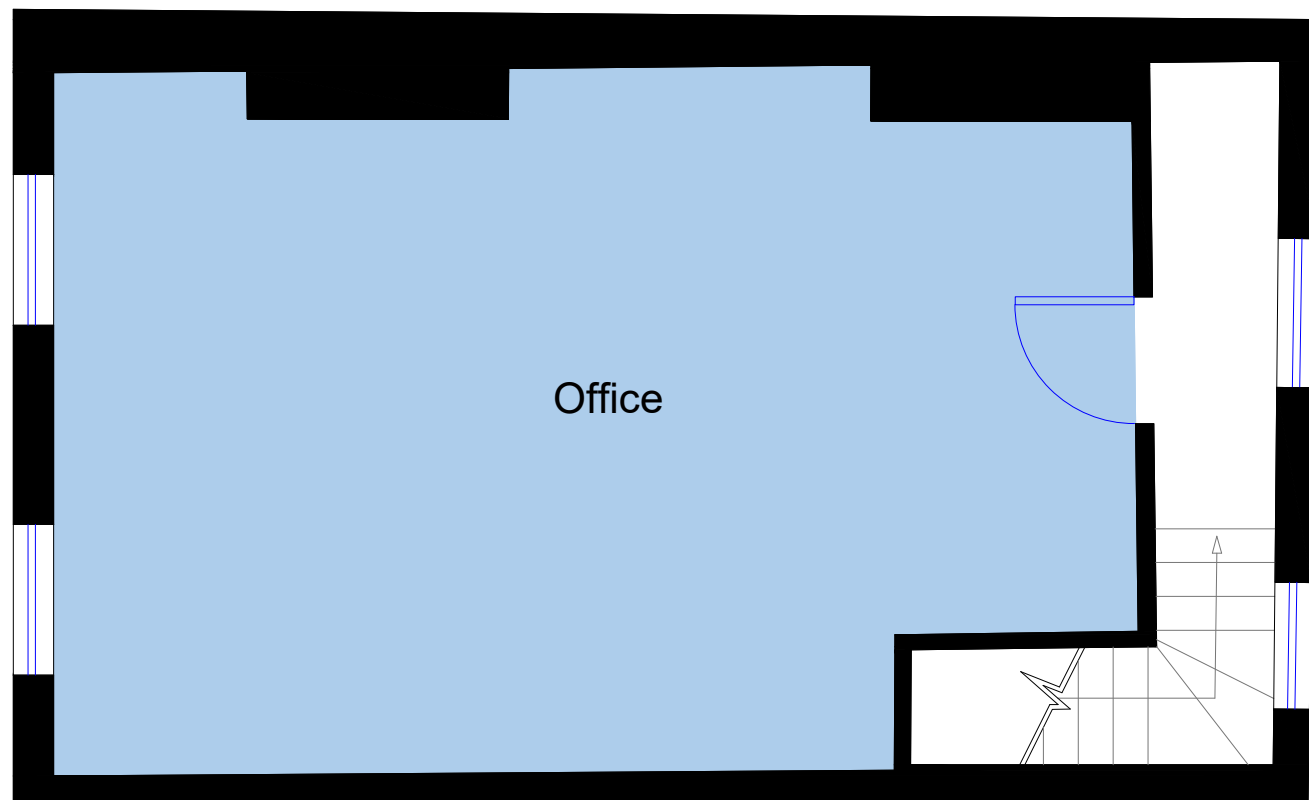

Second Level

General Notes

 Net Internal Area

No.	Revision/Issue	Date
1	Issue	23/05/19


Firm Name and Address

sterlingtemple
 0203 4639225
 www.sterlingtemple.com

Project Name and Address


162 King's Cross Road
 London
 WC1X 9DH

Project 19.05.1595	Sheet Second Level Floor Plan
Date May 23rd 2019	
Scale 1:50 @ A3	

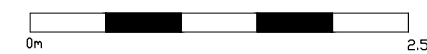

1:50 Scale Bar

Entrance from
King's Cross Road

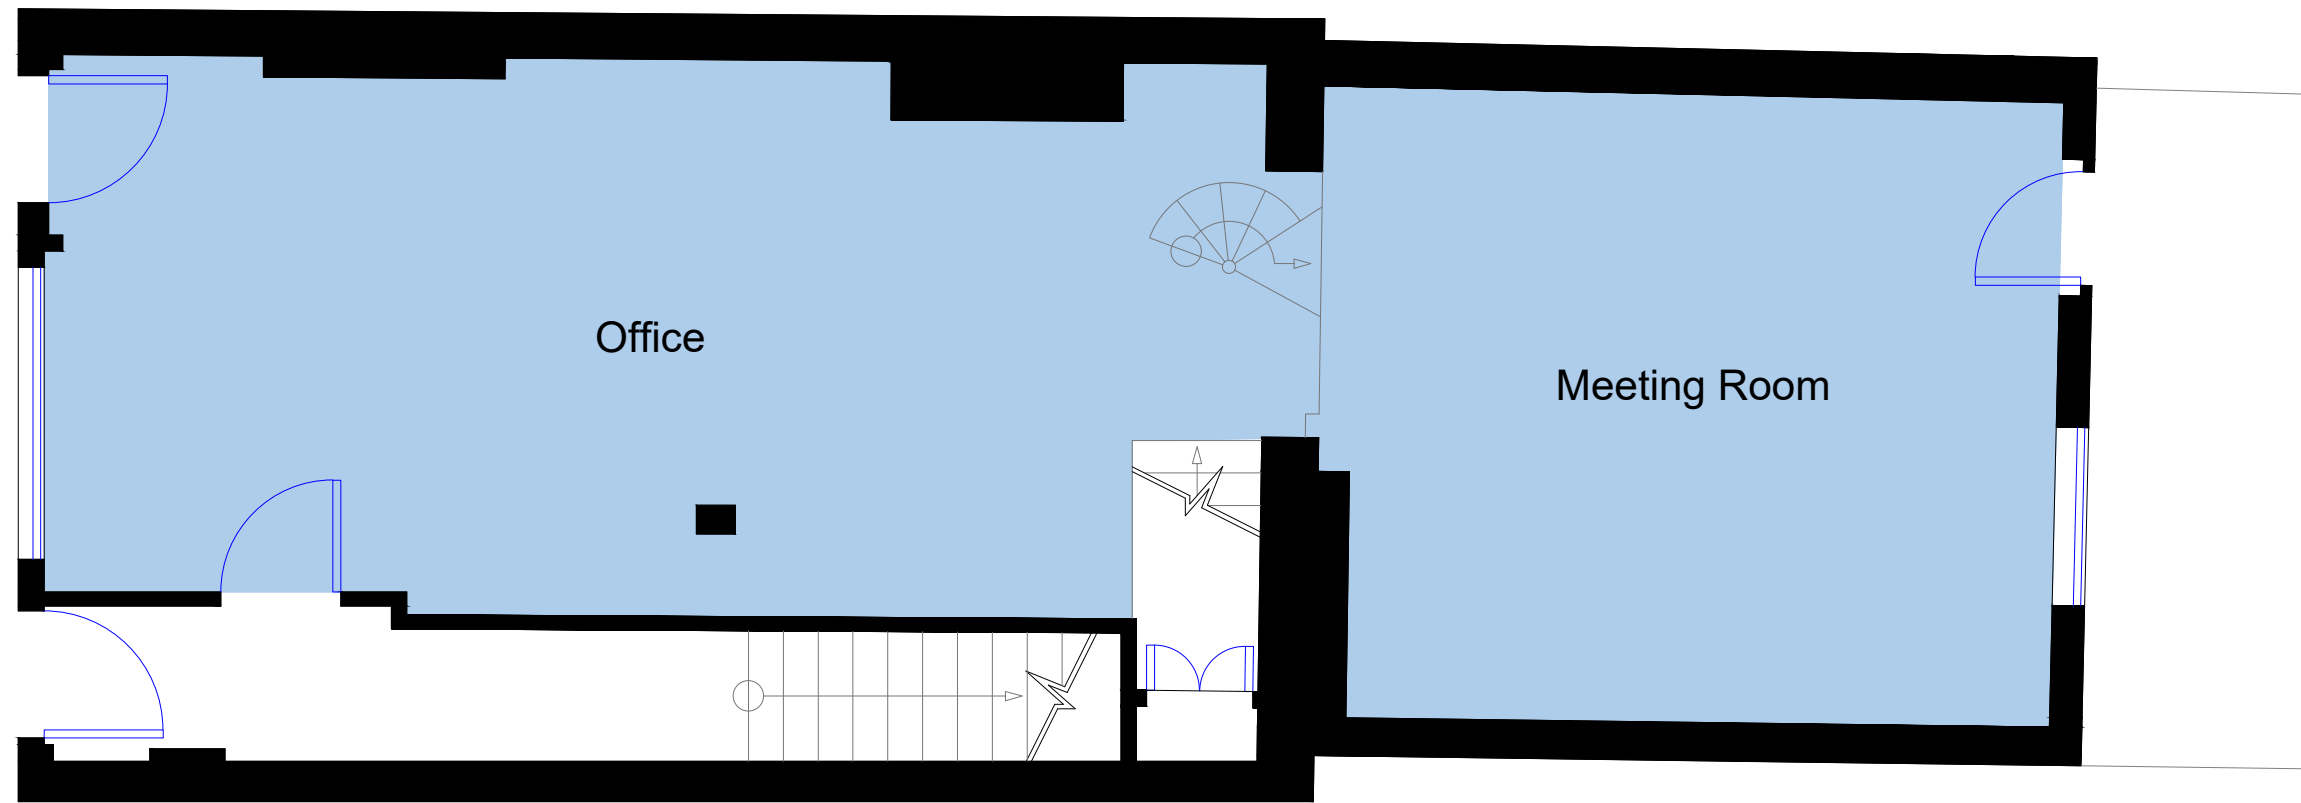

Ground Level

General Notes


Net Internal Area


No.	Revision/Issue	Date
1	Issue	23/05/19

Firm Name and Address
sterlingtemple
0203 4639225
www.sterlingtemple.com

Project Name and Address
162 King's Cross Road
London
WC1X 9DH

Project 19.05.1595	Sheet Ground Level Floor Plan
Date May 23rd 2019	
Scale 1:50 @ A3	

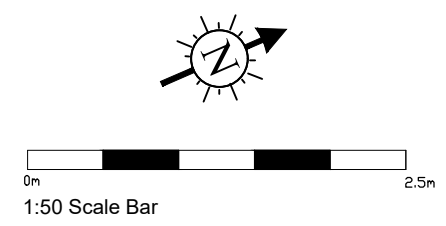

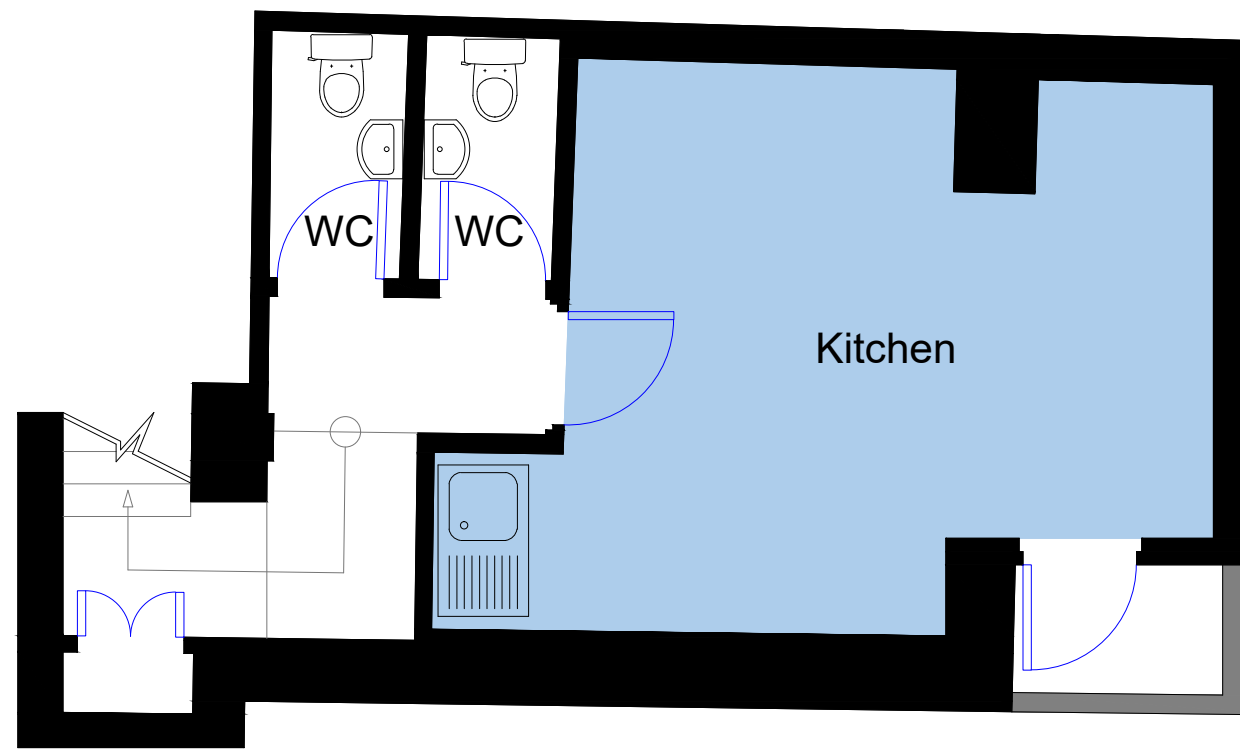

Lower Ground Level

General Notes

 Net Internal Area

No.	Revision/Issue	Date
1	Issue	23/05/19

Firm Name and Address

sterlingtemple
 0203 4639225
 www.sterlingtemple.com

Project Name and Address

162 King's Cross Road
 London
 WC1X 9DH

Project 19.05.1595	Sheet Lower Ground Floor Plan
Date May 23rd 2019	
Scale 1:50 @ A3	

