


Female toilet is located at mid floor level between 2nd and 3rd floors.

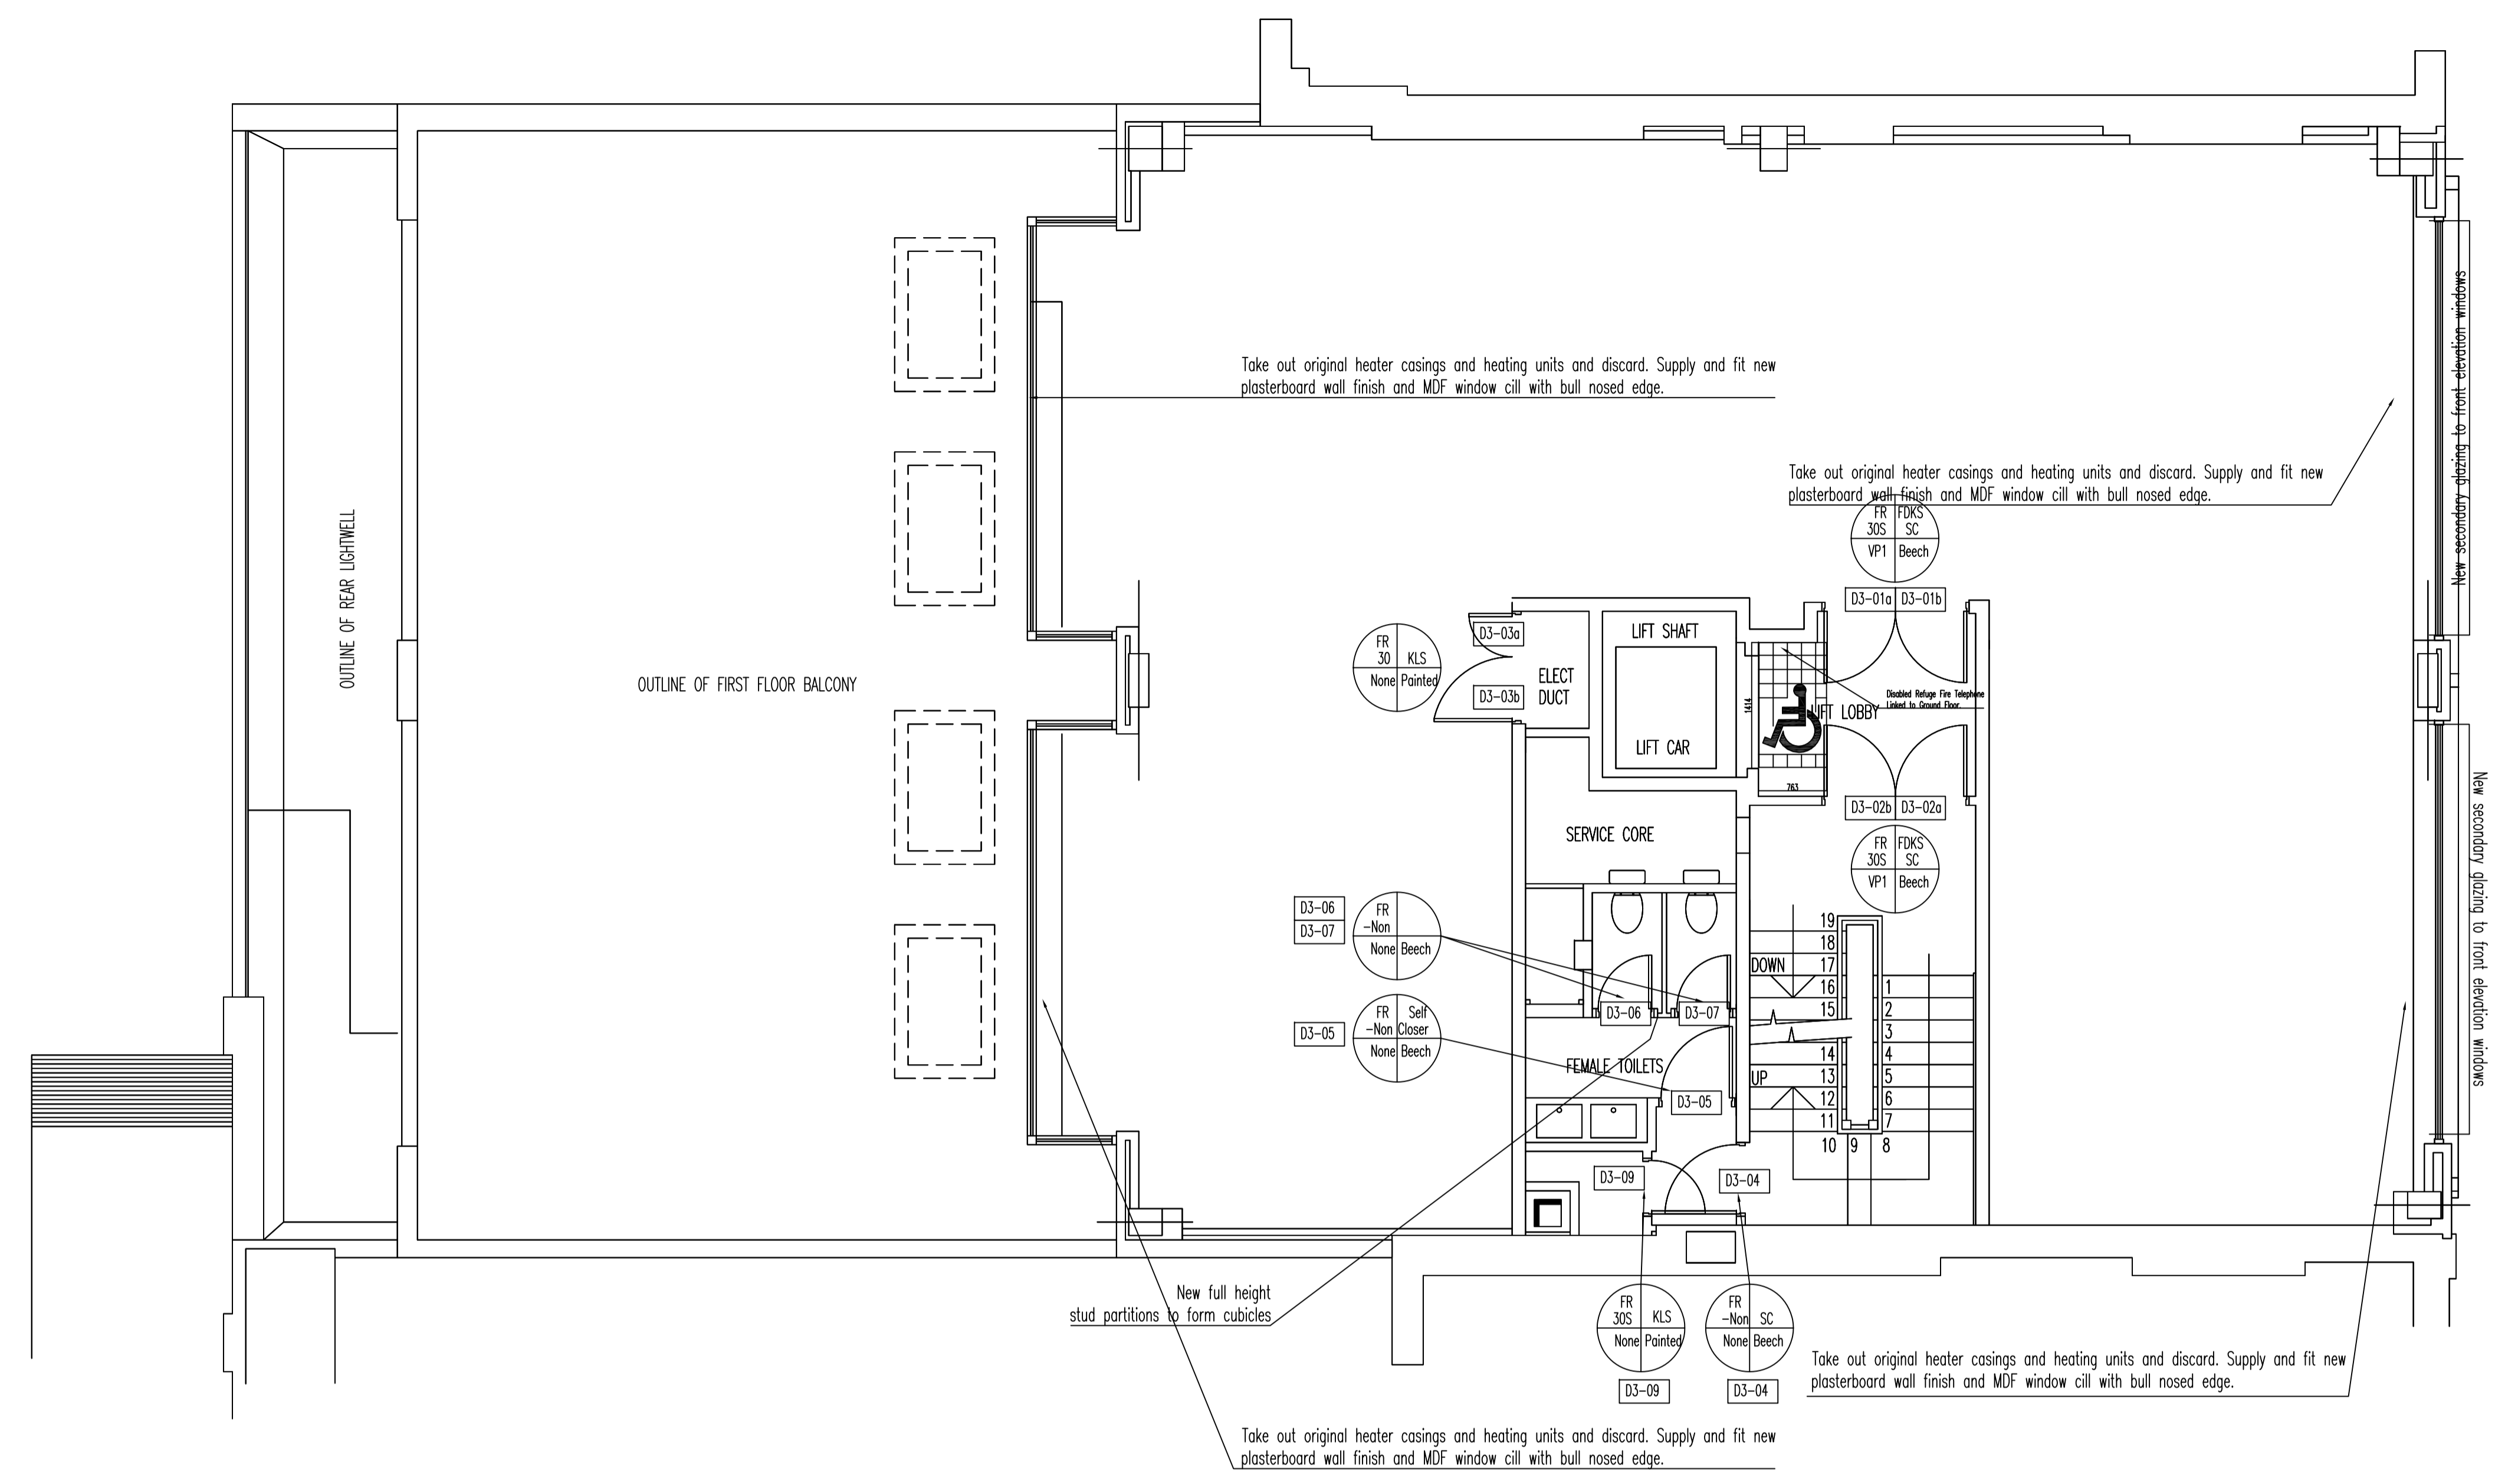


D2-03a

Door Number

Fire Resisting standard of door.

Fire signage to be affixed to door.

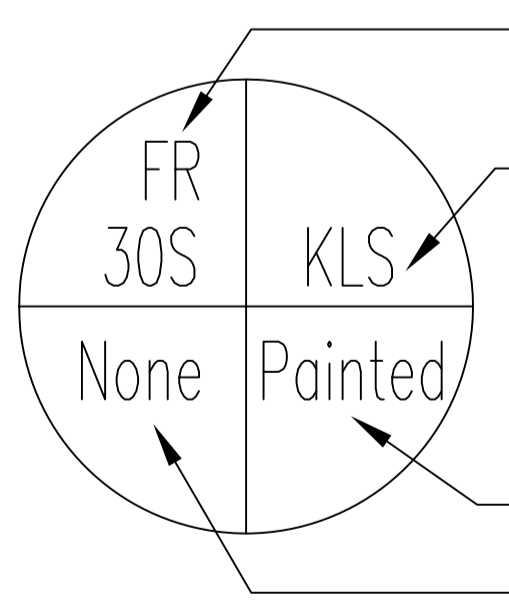

Finish of door.
Vision panel type.


Key :

Fire Resisting Standard :
FR30S – 30 minute fire resisting with self closer
FR-Non – Non fire resisting door

Fire Signage :
KLS – Fire Door Keep Locked Shut
KS – Fire Door Keep Shut

Vision Panel Types :
VP1 – Pyro glazed vision panel. See Drawing 26213-G-05

Door Finish :
Painted – High gloss painted flush door
Beech – Steamed beech veneer, crown cut, book matched

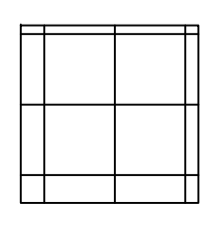

Disabled fire refuge with emergency telephone

Rev.	Date	Details

All dimensions and levels are to be checked on site by the Contractor and any discrepancies are to be referred to the Surveyors before any works are put in hand.

Client
OGDEN PROPERTIES LTD

Site Address
**22 CITY ROAD
LONDON, EC1**

Project
REFURBISHMENT

Drawing Title
**PROPOSED LAYOUT
2ND FLOOR**

Job no. 26213

Drawn by NG

Printed 17/7/07

Scale 1:50

Print size A1

Cad Ref. 22City Rd-2nd

DRON & WRIGHT
PROPERTY CONSULTANTS
Bankside House
107/112 Leadenhall Street
London EC3A 4AQ
T: 020 7891 2345
F: 020 7891 2300
droncity@dronwright.co.uk

Drawing Sheet no.
26213-2-02

