


All rights reserved. This drawing is the property of KKS Strategy and may not be reproduced or otherwise made the subject of any copyright or other legal claim.
 Do not scale from drawings. All dimensions must be checked and verified on site before construction commences. Any discrepancies must be reported as soon as possible, in writing to KKS Strategy.
 All drawings are to be read in conjunction with relevant specifications and workmanship clauses.
 These Plans are indicative and subject to a full technical review of the building structure.

Notes:
 DO NOT SCALE ANY DIMENSIONS OFF THIS DRAWING. ANY DISCREPANCIES BETWEEN THIS DRAWING AND OTHER INFORMATION OR SITE CONDITIONS ARE TO BE REFERRED TO KKS STRATEGY LLP. WHERE THE DRAWING RELATES TO AN EXISTING BUILDING OR COMPLETED CONSTRUCTION THE CONTRACTOR IS RESPONSIBLE FOR CHECKING THAT THERE IS NO CONFLICT BETWEEN ACTUAL BUILDING DIMENSIONS AND DRAWING DIMENSIONS. IN THE EVENT OF DISCREPANCIES BETWEEN THIS DRAWING AND SUBCONTRACTOR'S APPROVED WORKING DRAWINGS FOR RELEVANT BUILDING COMPONENTS, THE SUBCONTRACTOR'S DRAWING SHALL TAKE PRECEDENCE. ANY CONFLICTS ARISING OUT OF INFORMATION AS NOTED ABOVE MUST BE REPORTED IMMEDIATELY TO KKS STRATEGY LLP. THIS DRAWING IS THE COPYRIGHT OF KKS STRATEGY LLP. ALL DIMENSIONS ARE IN MILLIMETRES UNLESS OTHERWISE STATED.

THIS DRAWING HAS BEEN PREPARED FROM INFORMATION AND DETAILS PROVIDED BY BASE BUILD ARCHITECTS WITH LINE STYLES AND LAYERS CONVERTED AND TRANSPOSED TO CONFORM TO KKS STRATEGY LLP CAD CONVENTIONS AND STANDARDS.

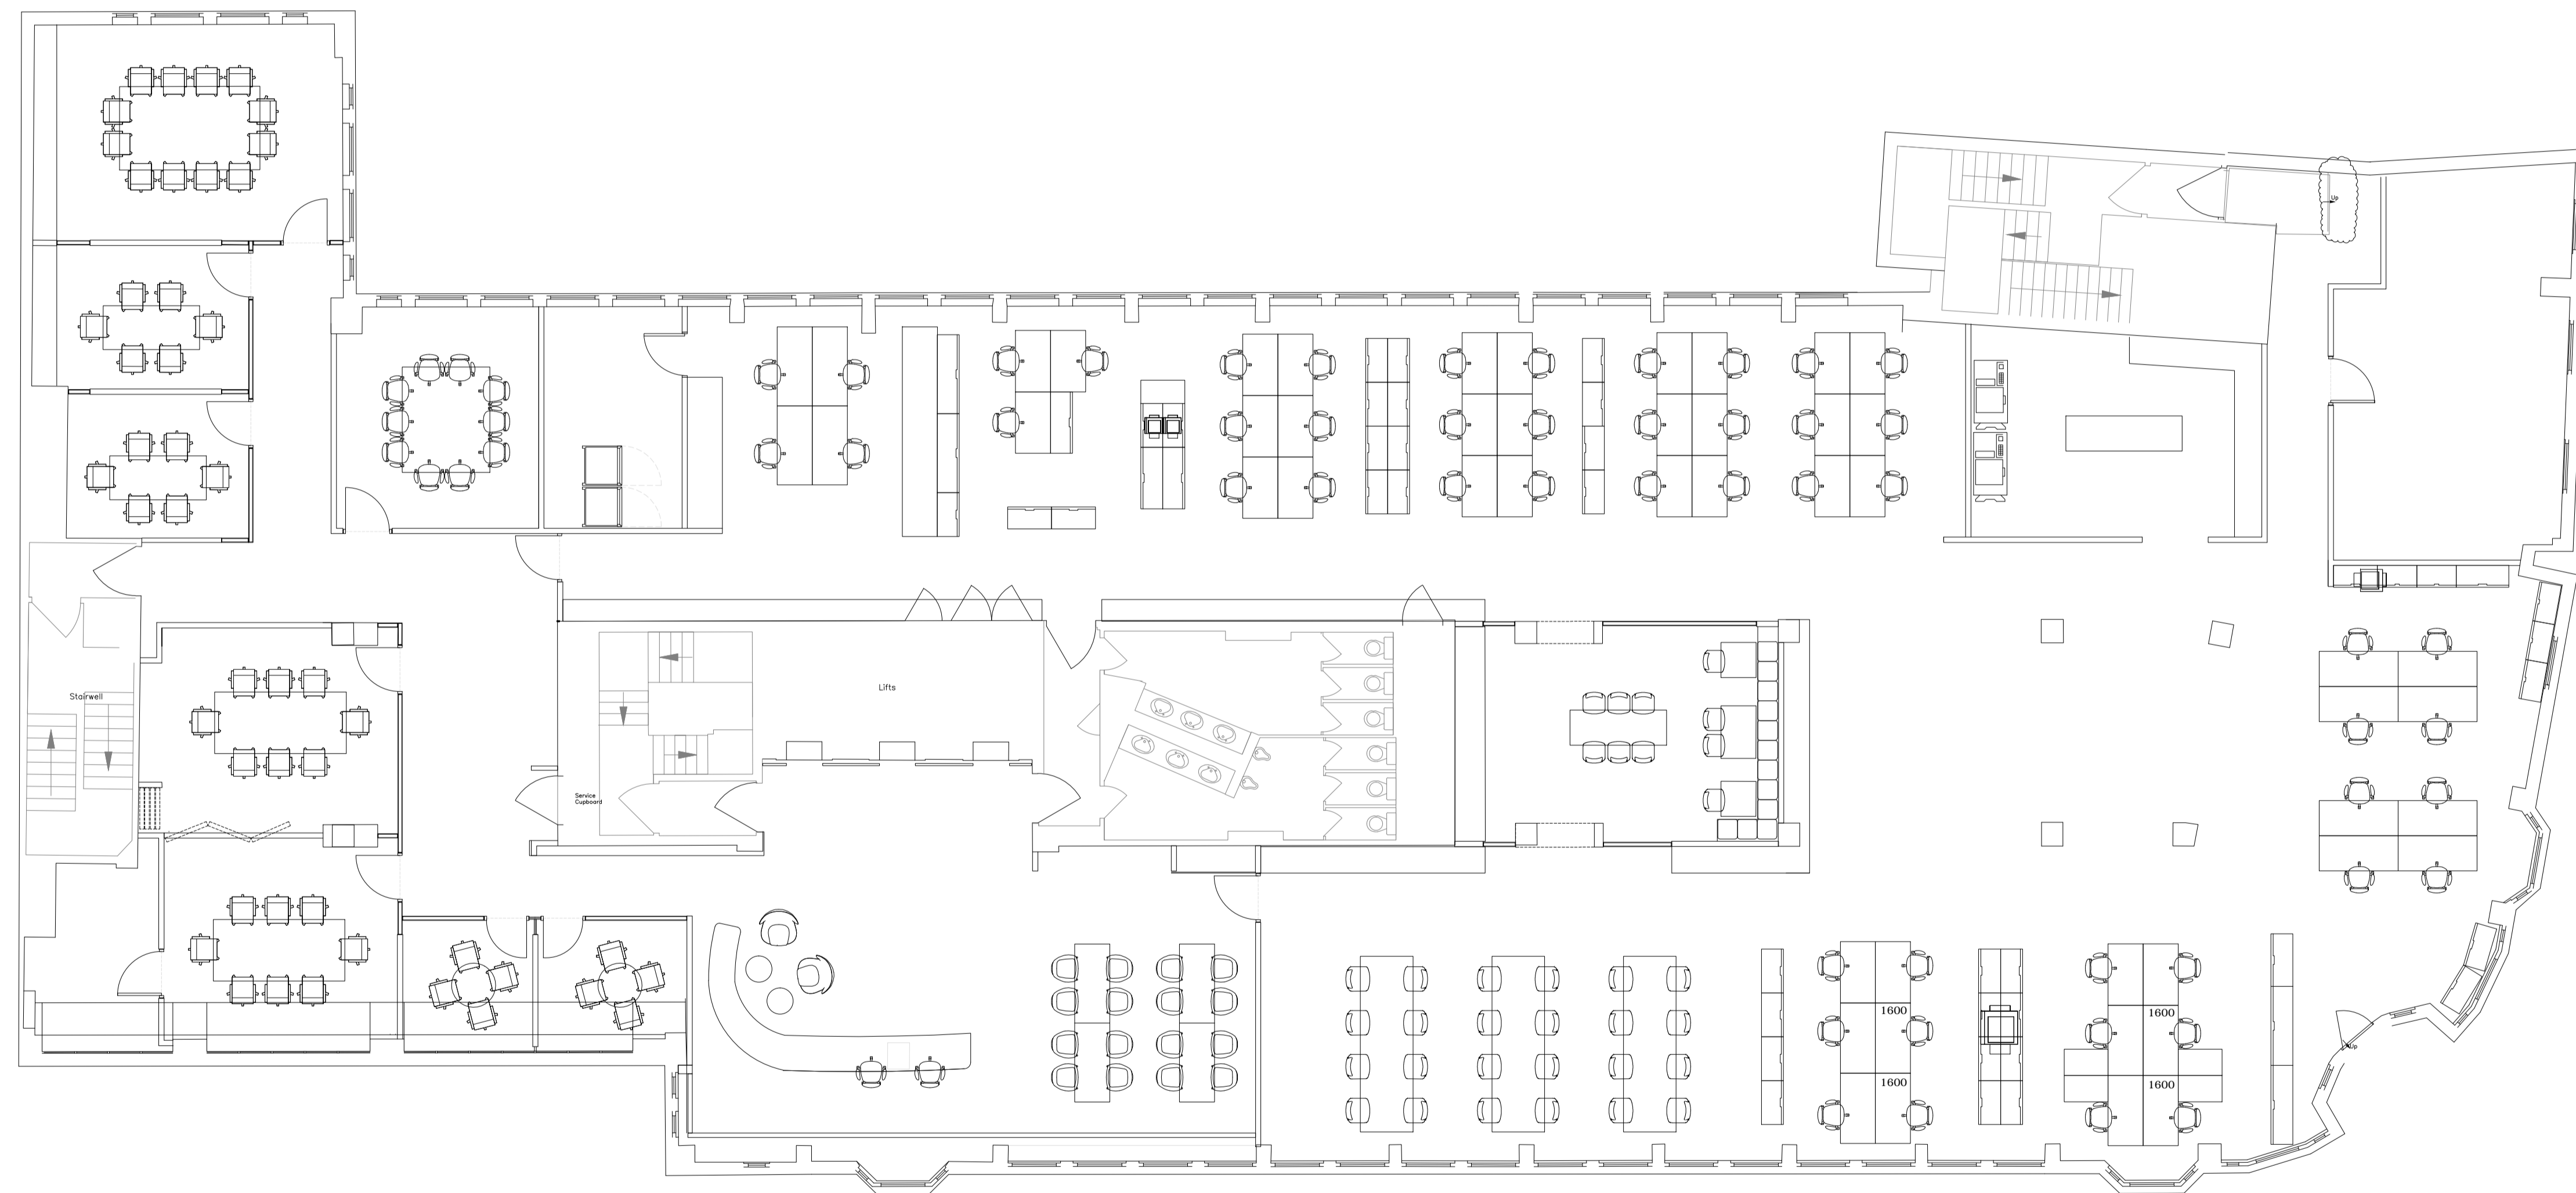

P1 17.03.16 ISSUED FOR INFORMATION AT KKS
 Rev/Date | Revision notes | By | Chkd
 Status. INFORMATION

kks Strategy, Design & Architecture
 32-34 Great Peter Street,
 Westminster, London SW1P 2DR
 T +44 (207) 611 0080
 www.kks-strategy.com

BW INTERIORS

Project Name: **BW Interiors Fit-Out**
5 Old Bailey
London EC4M 7BA
 Project No. **14.6043.002**
 Description: **GENERAL ARRANGEMENT**
Level 04

Drawn: **AT** Checked: **KKS**
 Scale: **1:100/A1** Date: **16.03.16**

Drawing No. **A0-04-001** Rev **P1**

KKS Strategy 0001
 All rights reserved, including but not limited to The Copyright, Design and Patents Act 1988

1 GENERAL ARRANGEMENT

Scale: 1:100